


Rev	Description	Date
A	Revision 1	27-11-2016

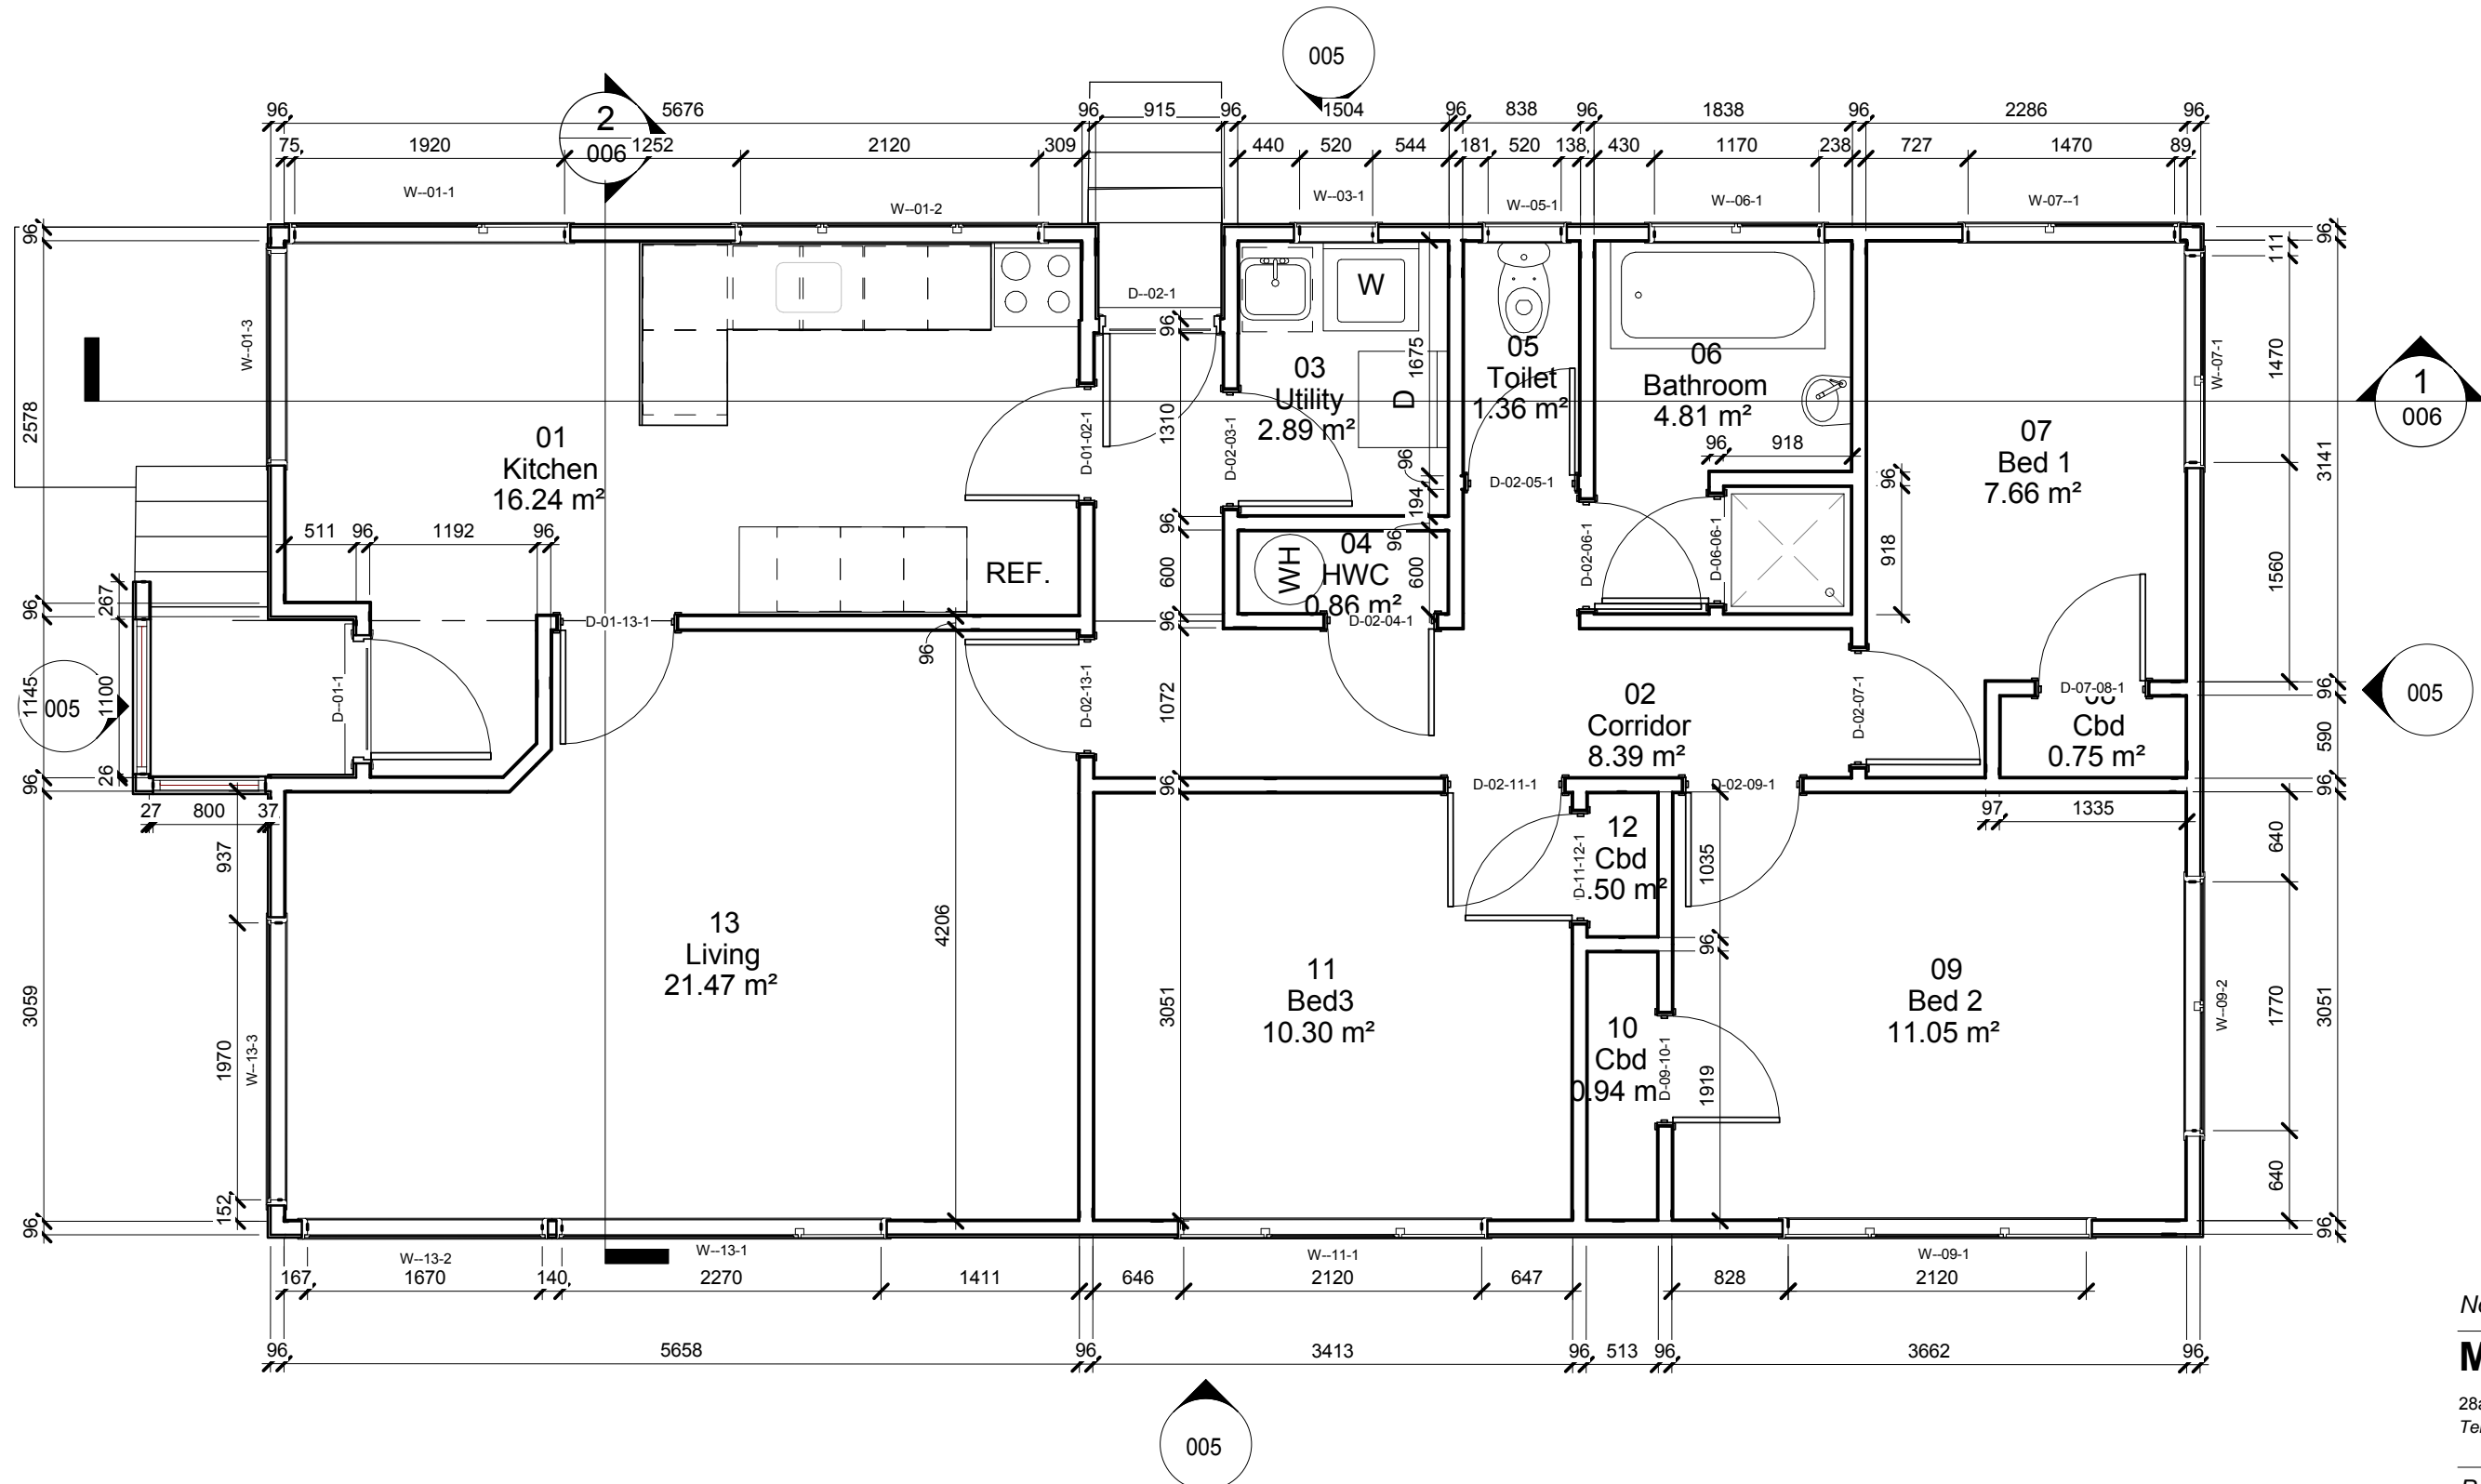

**1 Upper Level Floor Plan**  
1 : 50

**Notes:**

**My3dHomeInfoKit**

28a, Alexandra Road, Hataitai, WELLINGTON, 6021  
 Tel: 021 0233 5042 Email: max@creativity.info  
 Web: www.my3dhomeinfo.creativity.info

Project: 28 Alexandra Road

Address:  
 28 Alexandra Road  
 Hataitai  
 Wellington 6021

Client: MySelf

Drawn By: Author Issue Date: Issue Date

Reduced Scales: 1:100 - x 1.00 Scale: 1 : 50  
 1:50 - x 0.50

**Floor Plan**

Project No

Sheet  
**003**

Rev  
**A**