


Rev	Description	Date

Click in RED boxes to go to 360/180 panoramic view of space

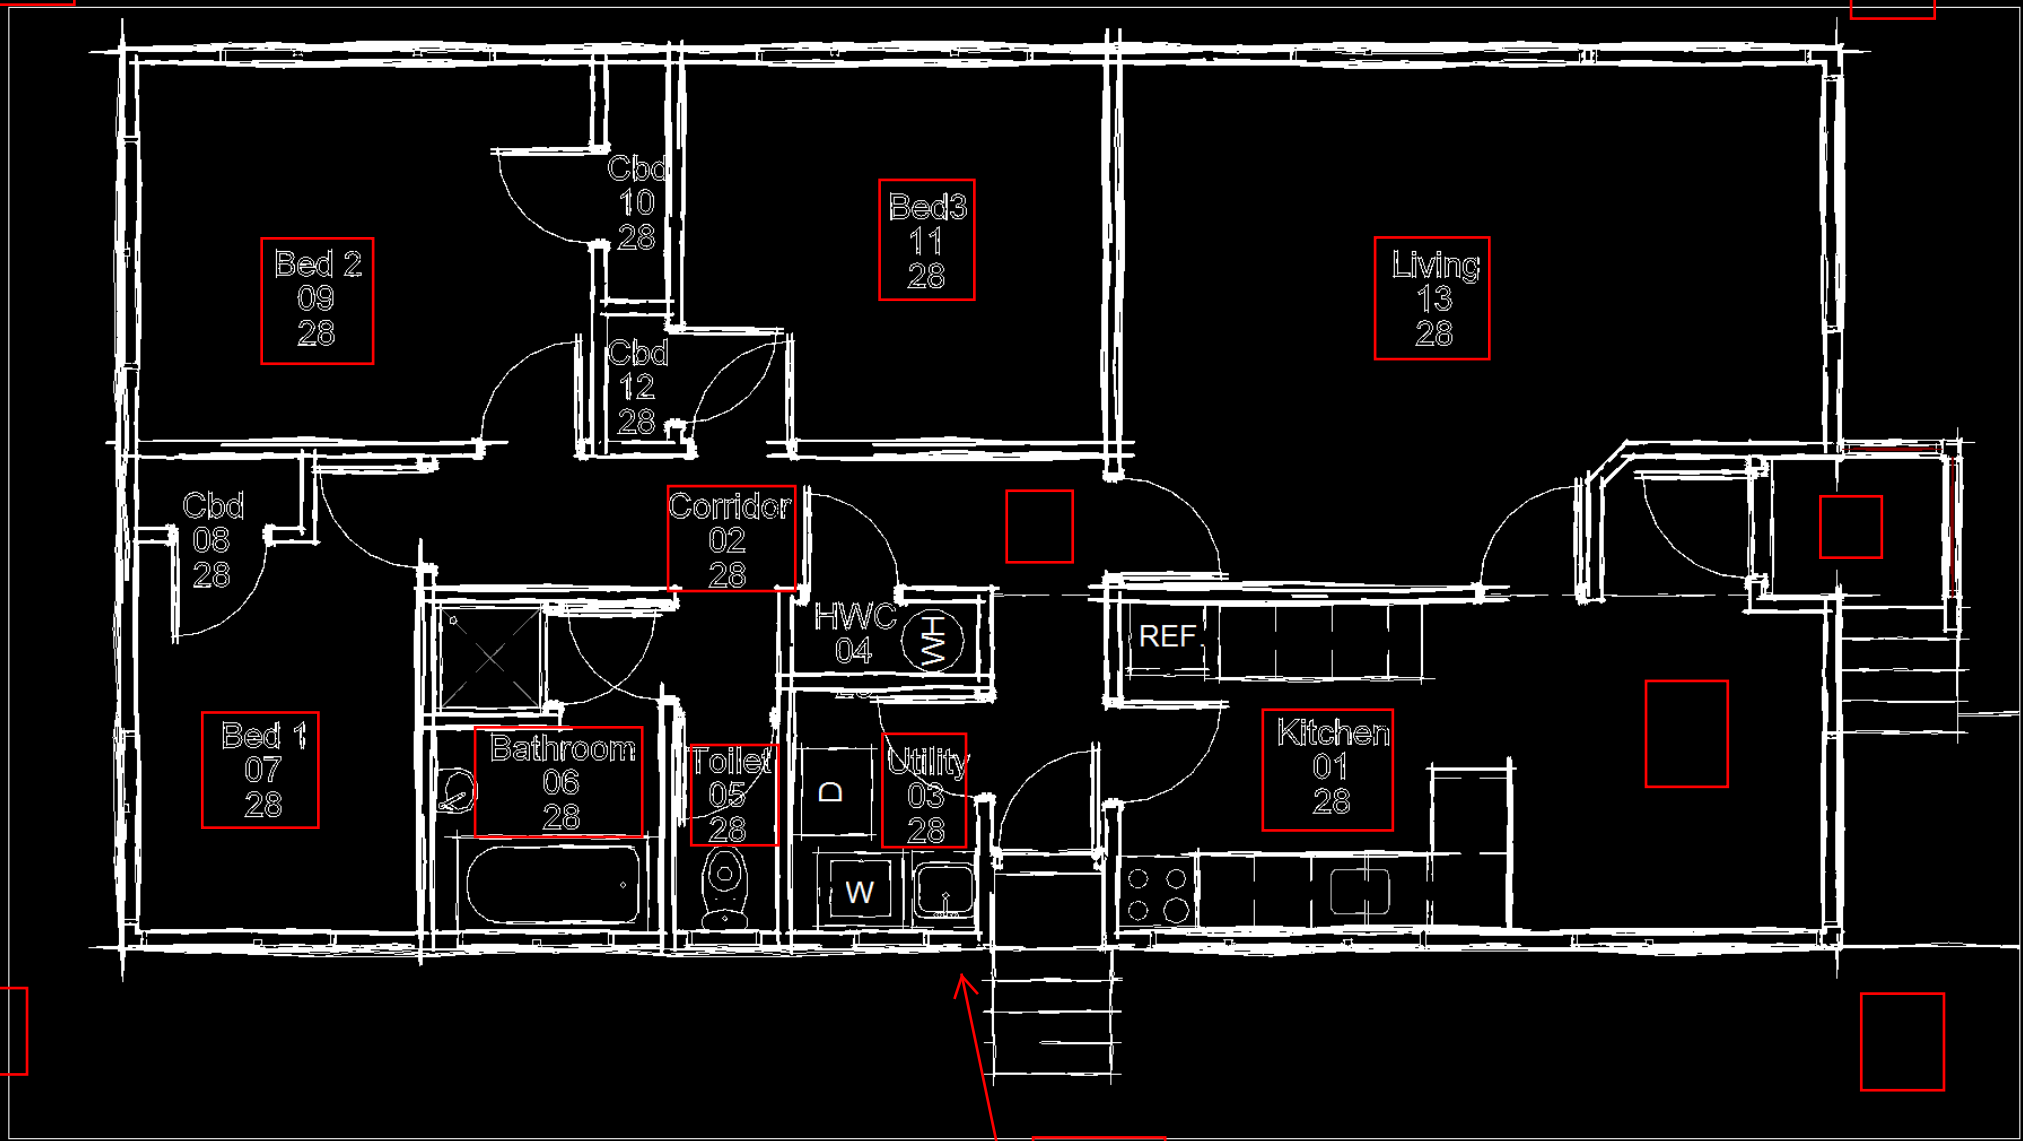

Notes:

### Property Information Pack

28a, Alexandra Road, Hataitai, WELLINGTON, 6021  
 Tel: 021 0233 5042 Email: max@cr8ive.org  
 Web: www.cr8ive.org

Project: 28 Alexandra Road  
 Address:  
 28 Alexandra Road  
 Hataitia  
 Wellington 6021

Client: PIP

Drawn By: MD Issue Date: March 2017  
 Reduced Scales: 1:100 - x 1.00 Scale: 1:60  
 1:50 - x 0.50

Key Plan

Project No 20170001

Sheet 010

Rev